
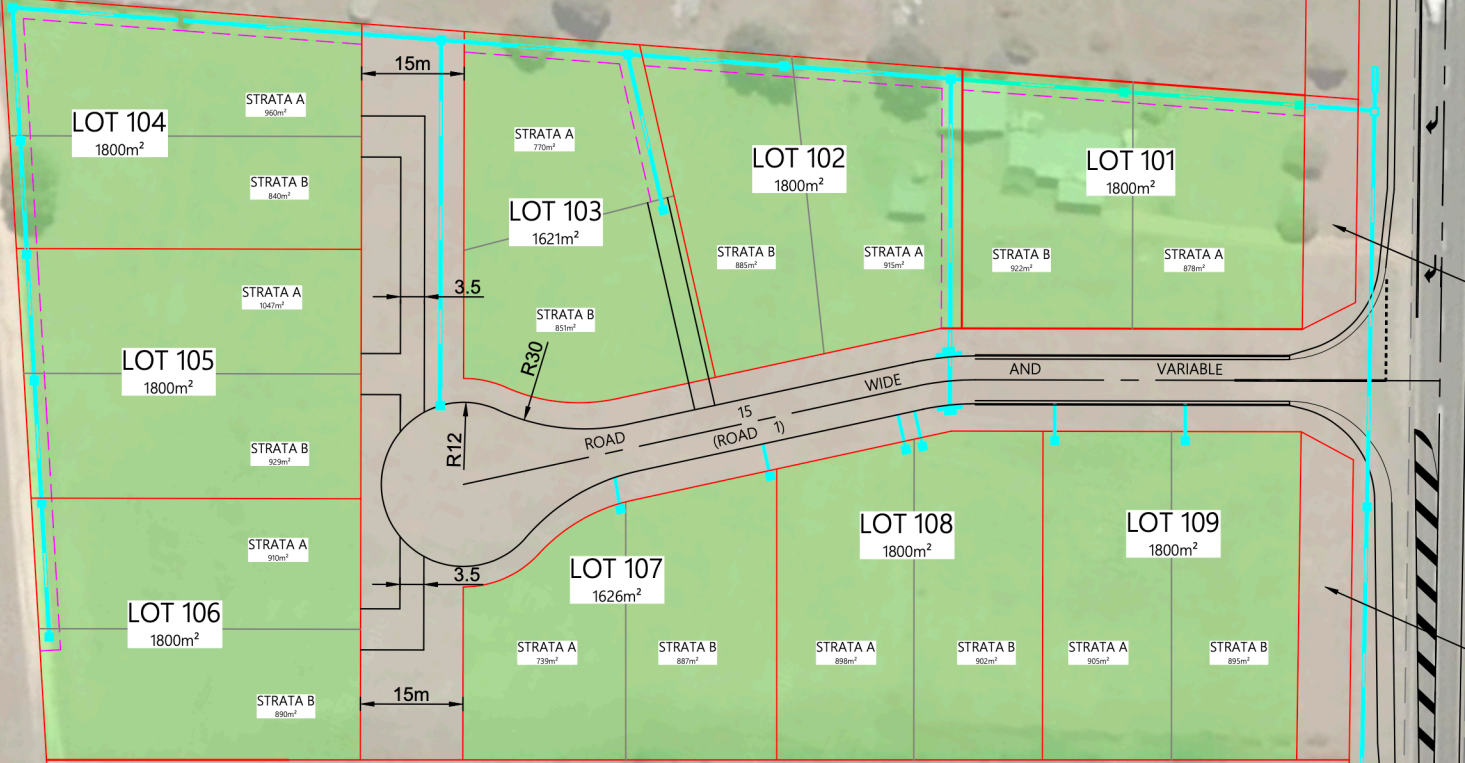


- LEGEND:**
- Cadastral boundary —
 - Proposed easement - - -
 - Design centreline - - -
 - Edge of new formation —
 - Proposed stormwater drainage —

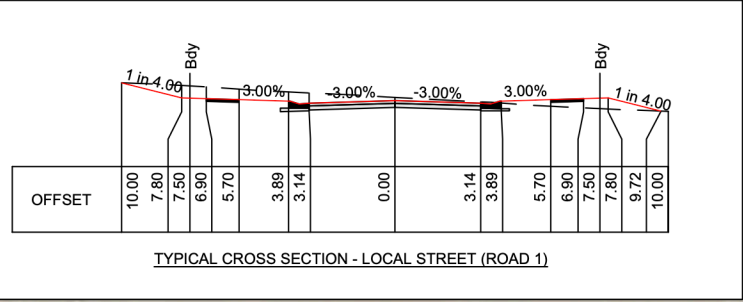

2
DP 224171

1
DP 224171

11
DP 603584

B
DP 413745

1
DP 100470

1
DP 413745

HIGHWAY

MOUNTAINS

SNOWY

Land for road resumption

Land for road resumption

Snowy Monaro Regional Council
 This Plan forms Part of
 Development Consent No: 10.2023.199.1
 Date Approved: 22/11/2023
 Officer: Sorrell Rangihu
 Environmental Planning and Assessment Act 1979